

## **FLOOR PLAN NOTES**

- 1 EXHAUST CHASE & PIPING CHASE REPAIR, FILL IN OPENINGS W/ 2 1/2" METAL STUDS & 5/8" GYPSUM BOARD. REFER TO MEPFP DRAWINGS. ALIGN W/ AND MATCH ADJACENT FINISHES.
- 2 PROVIDE AND INSTALL NEW WINDOW INSECT SCREENS. REFER TO DETAILS ON SHEET A-002.
- 3 NEW PIPE AND/OR MECHANICAL CHASE W/ 2 1/2" METAL STUDS & PAINTED 5/8" GYPSUM BOARD - REFER TO DETAILS ON SHEET A-702.
- 4 NEW ENLARGED OPENING/LINTEL - REFER TO LINTEL SCHEDULE ON SHEET S-102.
- 5 ALL MONITOR LOCATIONS TO HAVE PLYWOOD BLOCKING SUBSTRATE.
- 6 INFILL VOID AT REMOVED DOOR/WINDOW WITH BATT INSULATION.
- 7 EXISTING WALL TO BE SKIM COATED AND PREPARED TO RECEIVE A LEVEL 4 PAINTED FINISH. ALL PATCHING AND REPAIRS ARE TO BE FEATHERED AND BLENDED TO ACHIEVE A SEAMLESS, UNIFORM APPEARANCE ACROSS THE ENTIRE SURFACE.

## **FLOOR PLAN LEGEND**

C.R. WIRED CARD READER


C.W. WIRELESS CARD READER

 FIRE EXTINGUISHER BY GC - REFER TO PLANS

 WALL TAG - REFER TO PARTITION TYPES ON SHEET A-002A

 THERMOSTAT - REFER TO ELECTRICAL PLANS


 NEW MILLWORK BY G.C.

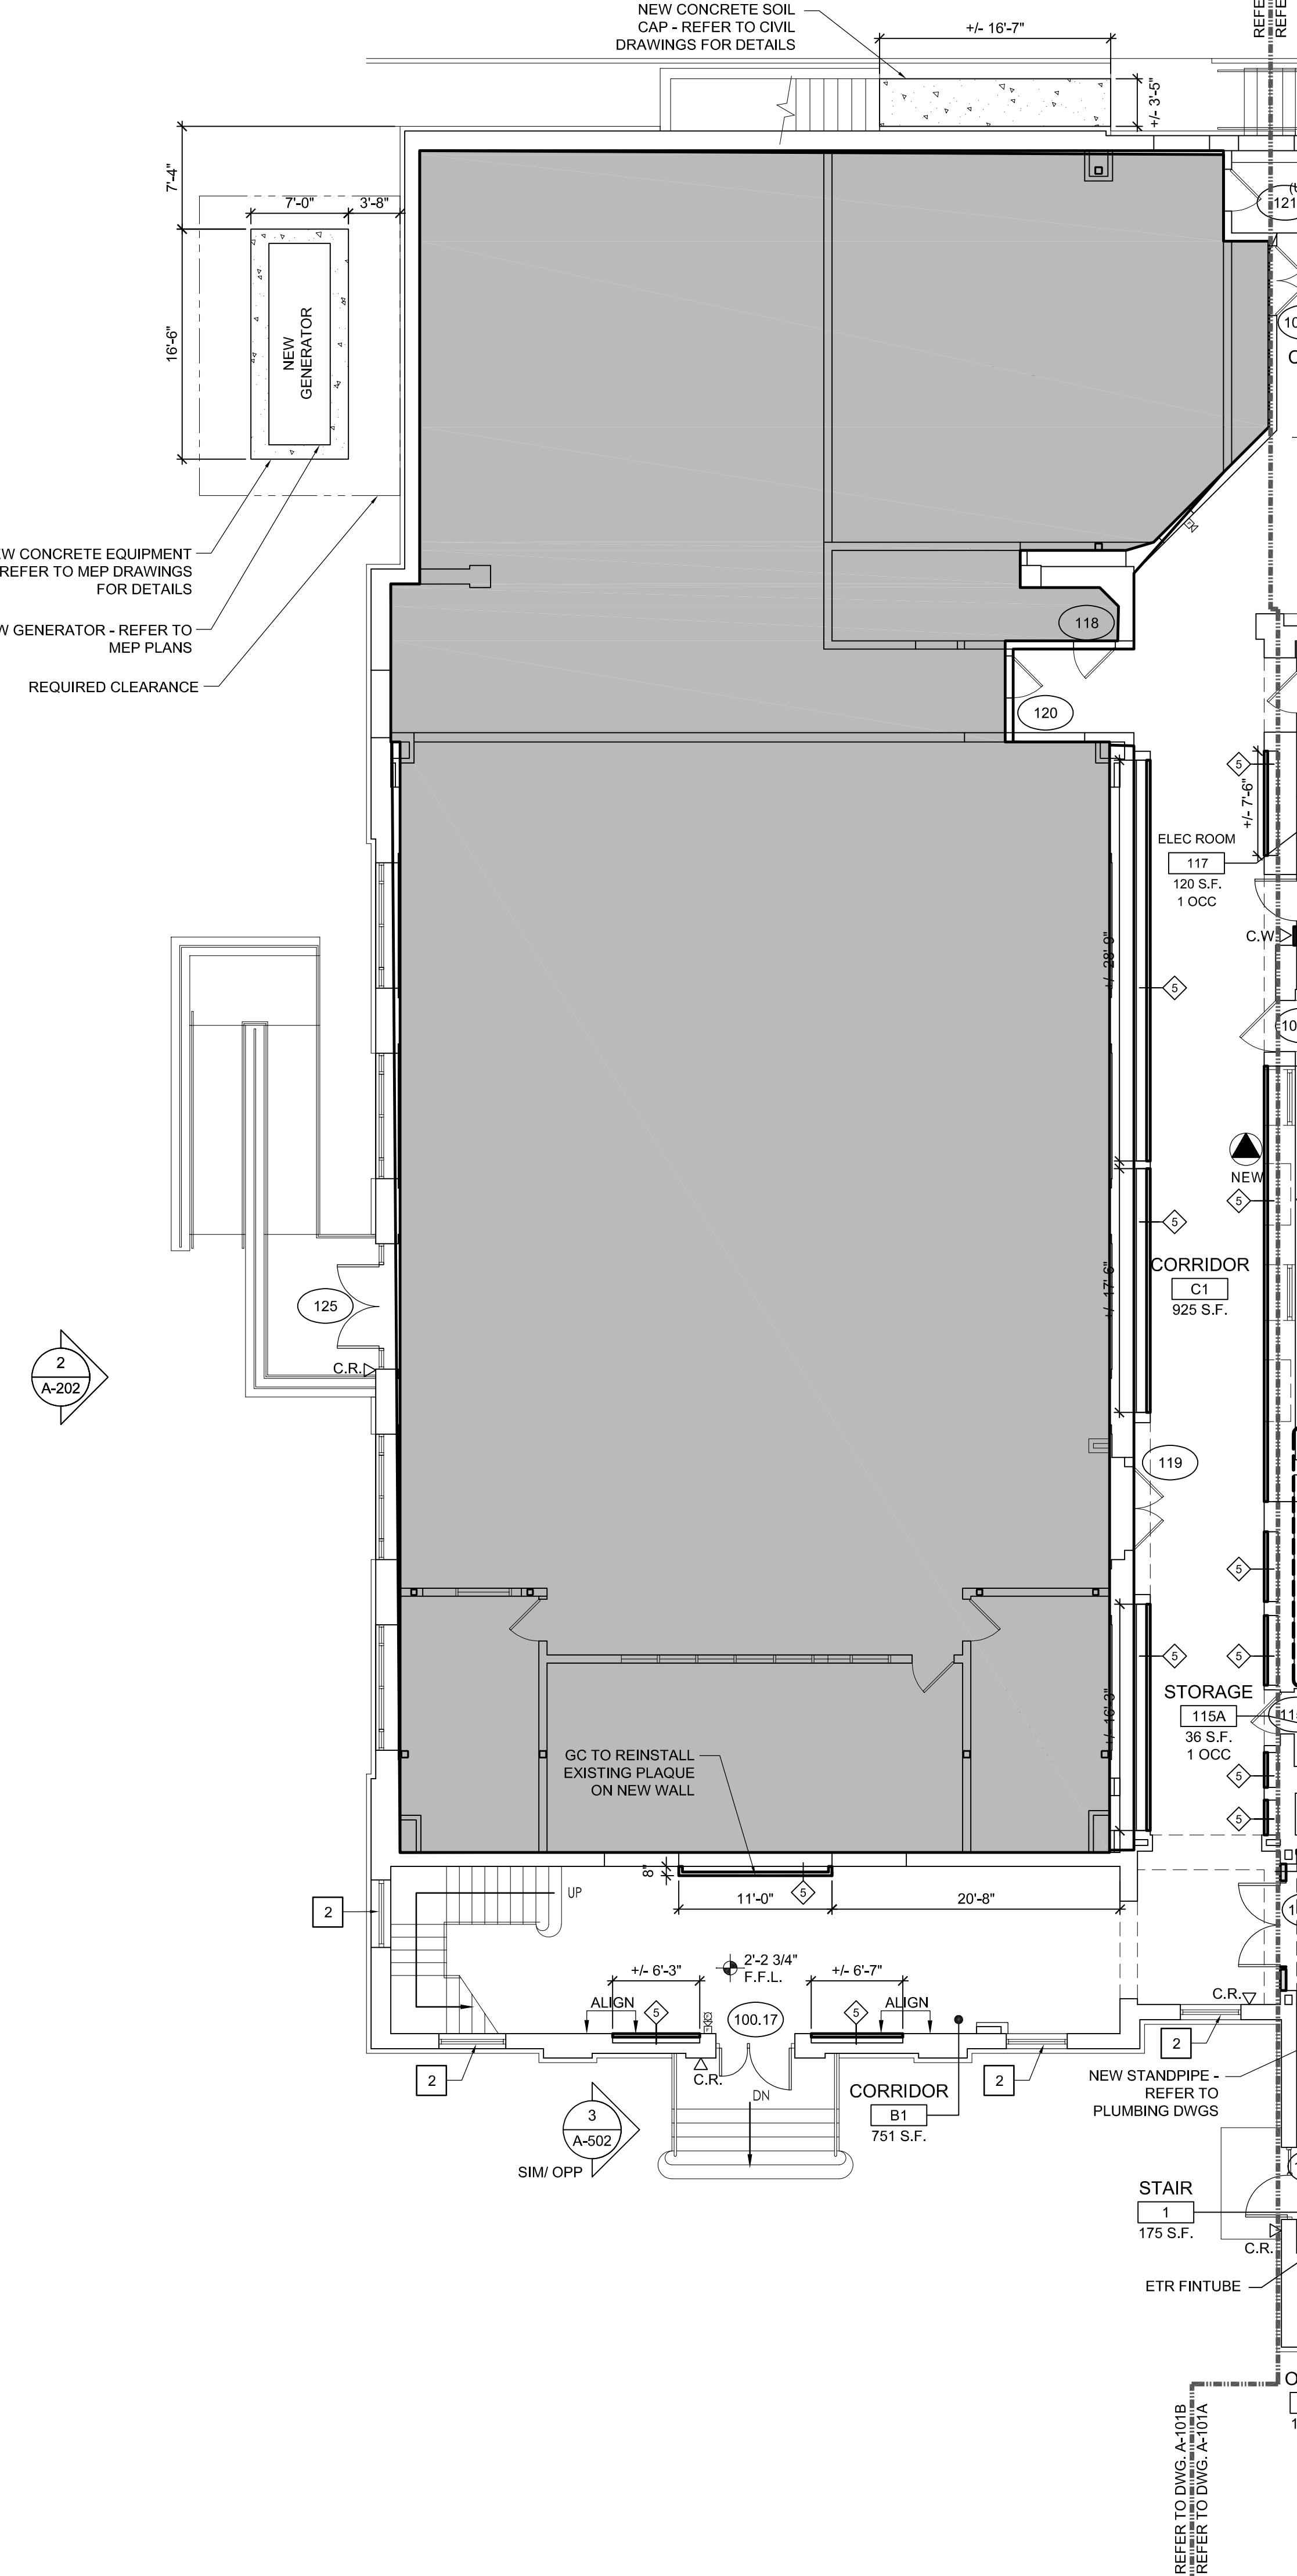

# **PARTIAL FIRST FLOOR PLAN**

## **AREA 'B'**

SCALE: 1/8" = 1'-0"

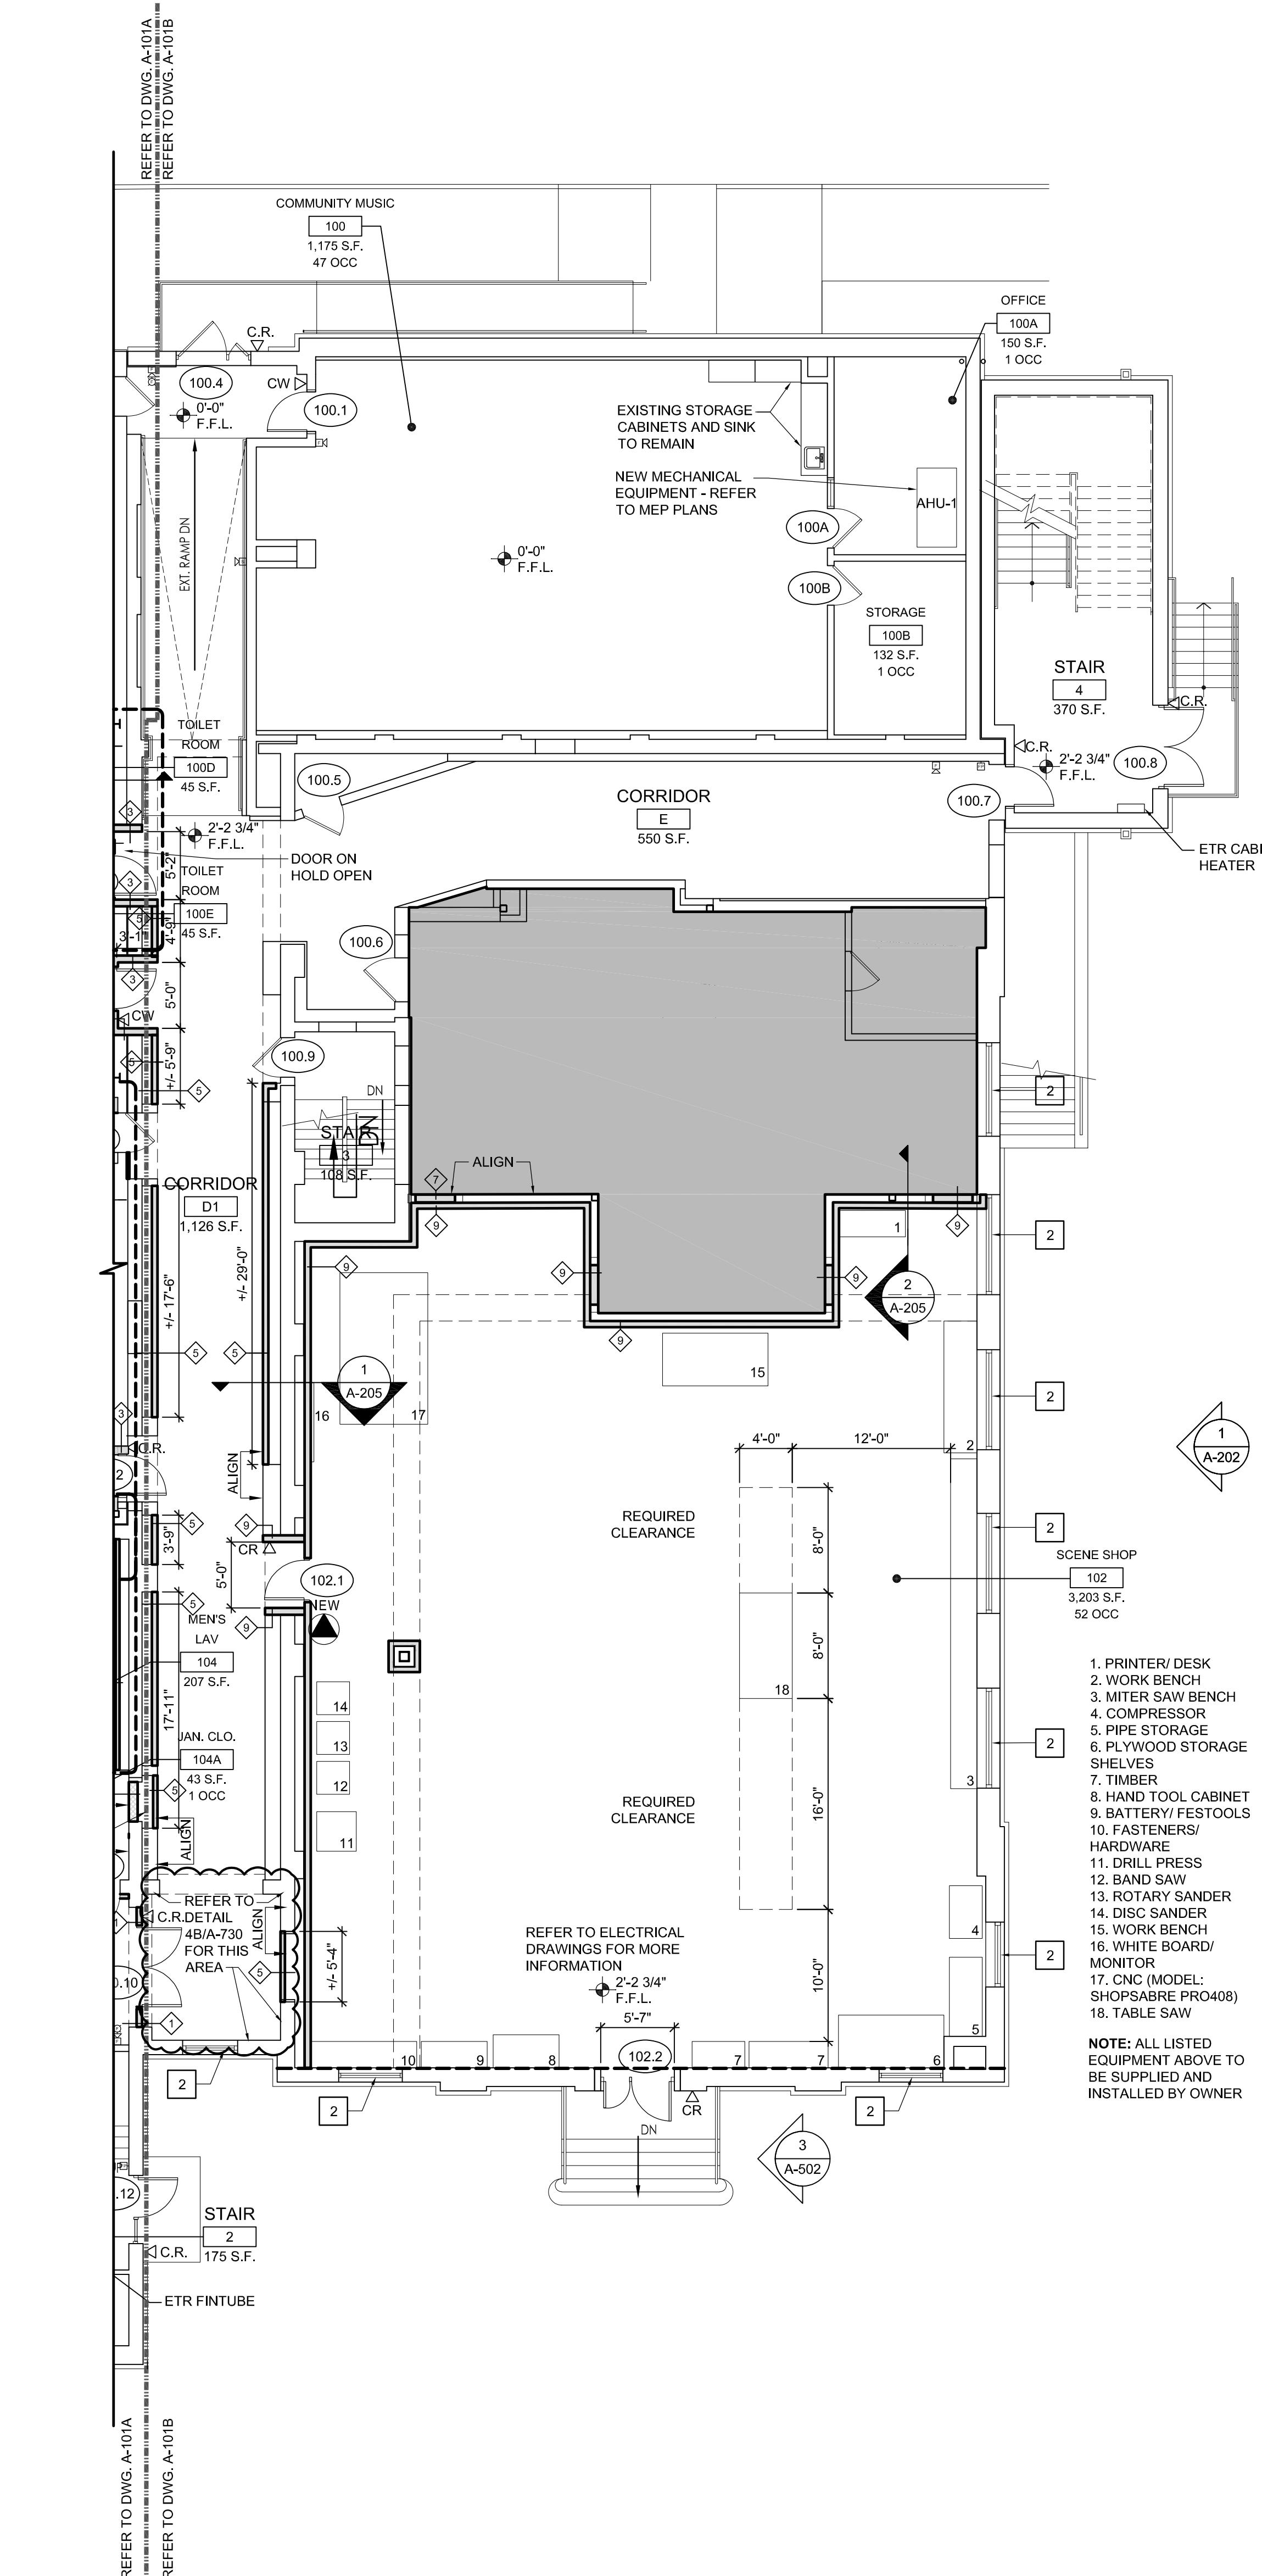

# **PARTIAL FIRST FLOOR PLAN AREA 'C'**

2 SCALE: 1/8" = 1'-0"

DO NOT SCALE. DRAWING MAY BE PRINTED AT REDUCED  
SCALE. CONSULT WITH ARCHITECT FOR DIMENSIONS

**Client:**  
Rowan University  
201 Mullica Hill Rd.  
Glassboro, NJ 08028

Project: \_\_\_\_\_

**Alterations to Facility Located at 202 Delsea Drive**

**BLOCK 26 / LOT 412**

**202 Delsea Dr.**

**Glassboro, NJ 08028**

Drawing Information:  
Project No: 25.024  
Date: 04/09/2025  
Drawn By: TC  
Checked By: KG

# PARTIAL FIRST FLOOR PLAN AREAS B & C

Sheet No:

# A-101B