

# FLOOR PLAN NOTES

- 1 EXHAUST CHASE & PIPING CHASE REPAIR, FILL IN OPENINGS W/ 2 1/2" METAL STUDS & 5/8" GYPSUM BOARD. REFER TO MEPFP DRAWINGS. ALIGN W/ AND MATCH ADJACENT FINISHES.
- 2 PROVIDE AND INSTALL NEW WINDOW INSECT SCREENS. REFER TO DETAILS ON SHEET A-002.
- 3 NEW PIPE AND/OR MECHANICAL CHASE W/ 2 1/2" METAL STUDS & PAINTED 5/8" GYPSUM BOARD - REFER TO DETAILS ON SHEET A-702.
- 4 NEW ENLARGED OPENING/LINTEL - REFER TO LINTEL SCHEDULE ON SHEET S-102.
- 5 ALL MONITOR LOCATIONS TO HAVE PLYWOOD BLOCKING SUBSTRATE.
- 6 INFILL VOID AT REMOVED DOOR/WINDOW WITH BATT INSULATION.
- 7 EXISTING WALL TO BE SKIM COATED AND PREPARED TO RECEIVE A LEVEL 4 PAINTED FINISH. ALL PATCHING AND REPAIRS ARE TO BE FEATHERED AND BLENDED TO ACHIEVE A SEAMLESS, UNIFORM APPEARANCE ACROSS THE ENTIRE SURFACE.

## **FLOOR PLAN LEGEND**

C.R. WIRED CARD READER

C.W. WIRELESS CARD READER


 FIRE EXTINGUISHER BY GC - REFER TO PLANS

 5B WALL TAG - REFER TO PARTITION TYPES ON SHEET A-002A

 T THERMOSTAT - REFER TO ELECTRICAL PLANS

 NEW MILLWORK BY G.C.


P:\2025\25.024 ROWAN GIS ROUND 5\DRAWINGS\CONDOS\AI005 FLOORPLANS\

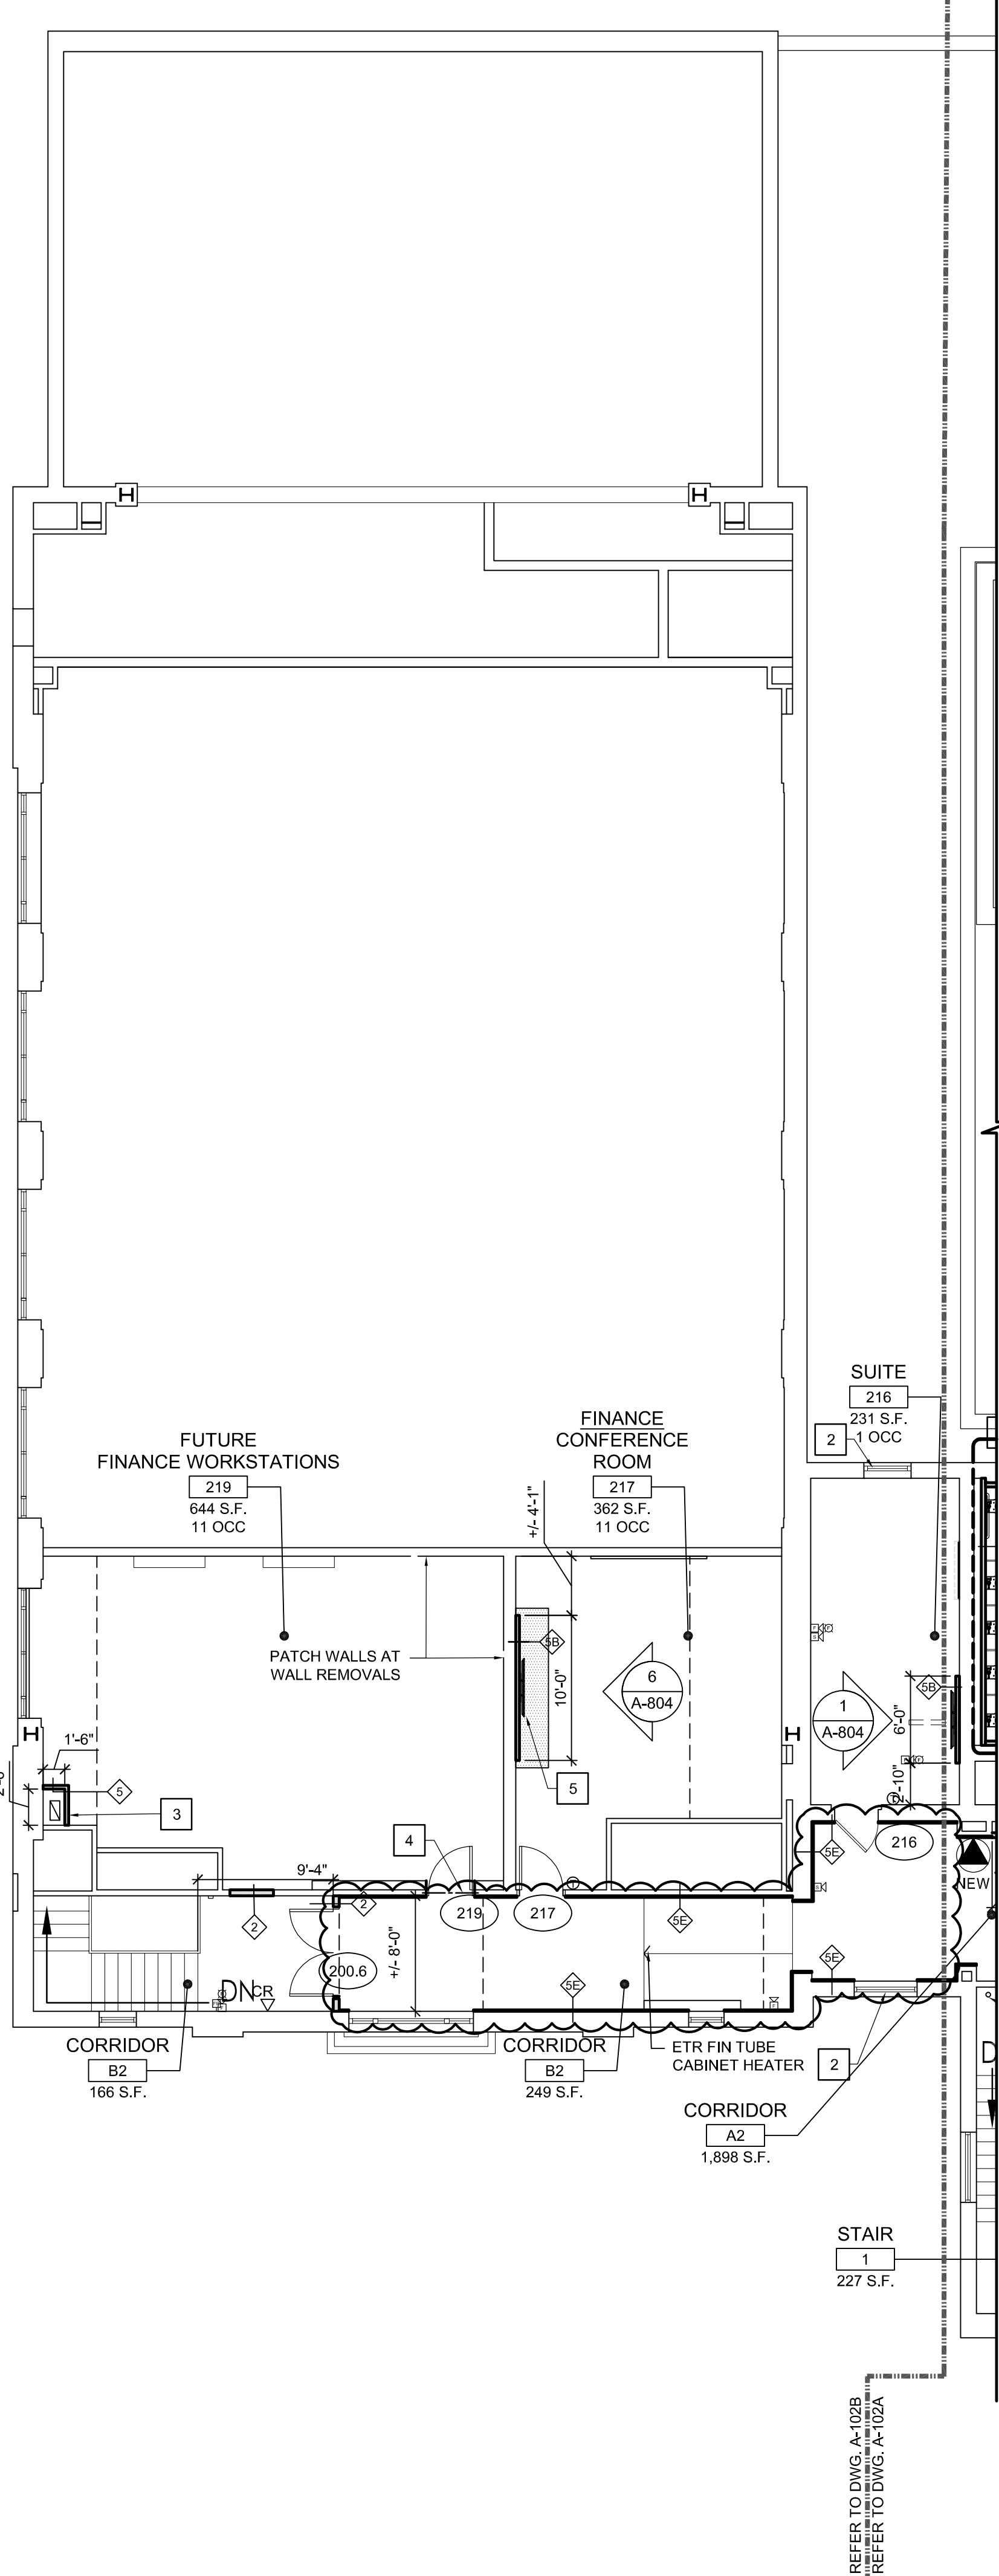

# PARTIAL SECOND FLOOR PLAN

## AREA 'B'

1 SCALE: 1/8" = 1'-0"

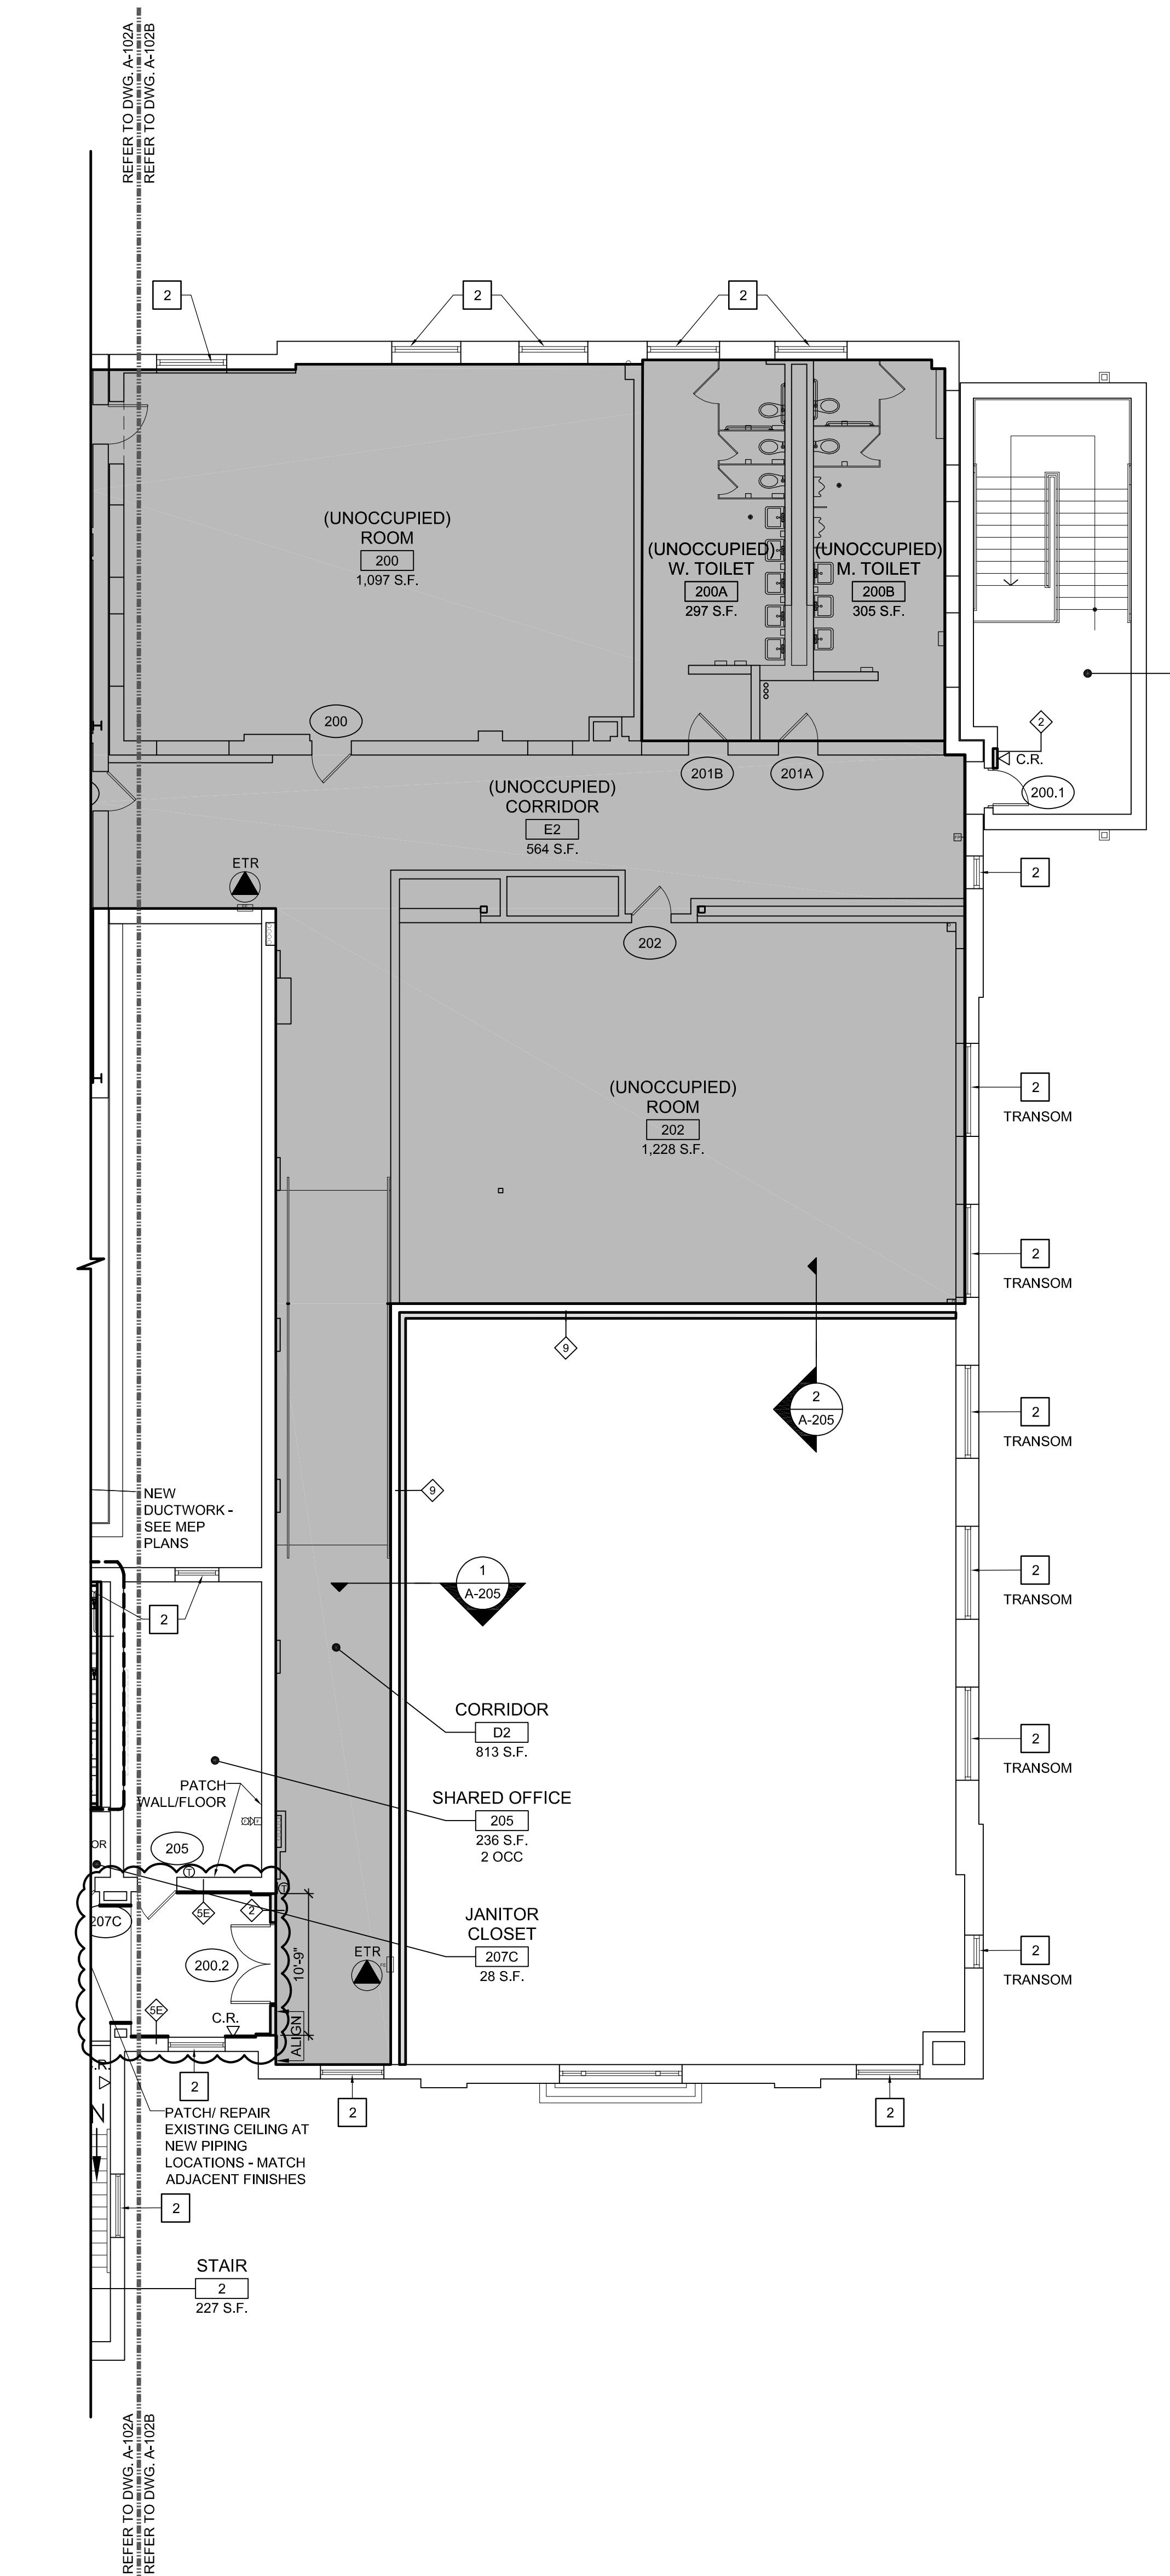

# PARTIAL SECOND FLOOR PLAN AREA 'C'

2) SCALE: 1/8" = 1'-0"

Architectural plan diagram showing a central room labeled 'A' flanked by rooms labeled 'B' and 'C'. Room 'B' is on the left and room 'C' is on the right, both indicated by hatching. Above the central room 'A' is a circular feature divided into four quadrants, with the top-right quadrant shaded.

| #2  | 01/05/25 | ADDENDUM #2        |
|-----|----------|--------------------|
|     | 12/08/25 | OUT TO BID         |
|     | 12/03/25 | DCA Submission     |
| No. | Date     | Description        |
|     |          | Revisions / Issues |

# DIGroupArchitecture

ARCHITECTURE FOR CHANGE

---

DO NOT SCALE. DRAWING MAY BE PRINTED AT REDUCED SCALE. CONSULT WITH ARCHITECT FOR DIMENSIONS.

Client:  
Rowan University  
201 Mullica Hill Rd.  
Glassboro, NJ 08028

Project: \_\_\_\_\_

Alterations to Facility Located at 202 Delsea Drive  
BLOCK 26 / LOT 412  
202 Delsea Dr.  
Glassboro, NJ 08028

Drawing Information:  
Project No: 25.024  
Date: 04/09/2025  
Drawn By: TC  
Checked By: KG

Sheet Name: **PARTIAL SECOND FLOOR PLAN  
AREAS B & C**

Sheet No:

# A-102B