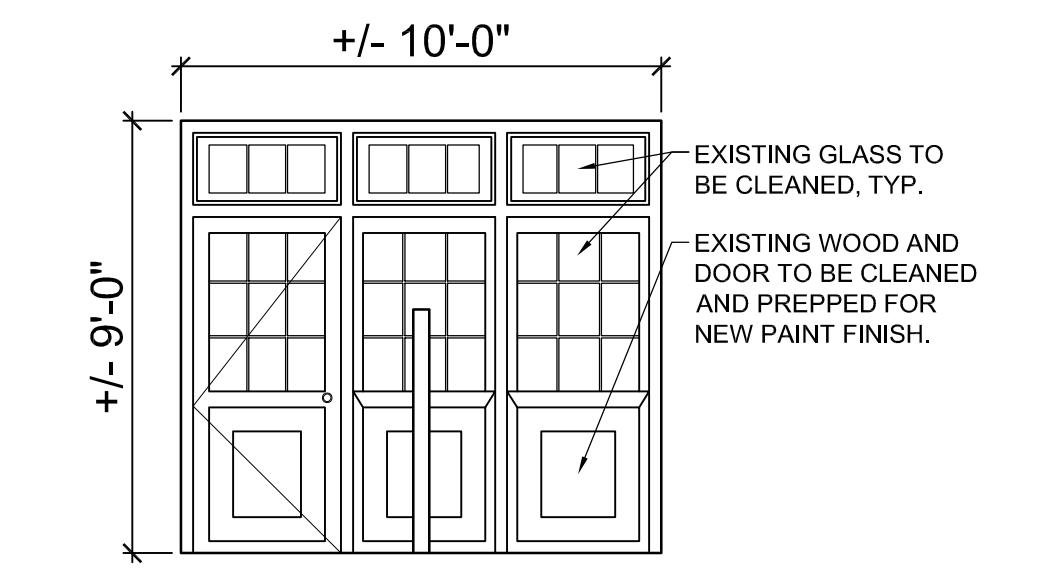


FLOOR PLAN NOTES


- EXHAUST CHASE & PIPING CHASE REPAIR, FILL IN OPENINGS W/ 1/2" METAL STUDS & 5/8" GYPSUM BOARD REFER TO MEPP DRAWINGS. ALIGN W/ AND MATCH ADJACENT FINISHES.
- PROVIDE AND INSTALL NEW WINDOW INSECT SCREENS. REFER TO DETAILS ON SHEET A-002.
- NEW PIPE AND/OR MECHANICAL CHASE W/ 2 1/2" METAL STUDS & PAINTED 5/8" GYPSUM BOARD - REFER TO DETAILS ON SHEET A-702.
- NEW ENLARGED OPENING/LINTEL - REFER TO LINTEL SCHEDULE ON SHEET S-102.
- ALL MONITOR LOCATIONS TO HAVE PLYWOOD BLOCKING SUBSTRATE.
- INFILL VOID AT REMOVED DOOR/WINDOW WITH BATT INSULATION.
- EXISTING WALL TO BE SKIM COATED AND PREPARED TO RECEIVE A LEVEL 4 PAINTED FINISH. ALL PATCHING AND REPAIRS ARE TO BE FEATHERED AND BLENDED TO ACHIEVE A SEAMLESS, UNIFORM APPEARANCE ACROSS THE ENTIRE SURFACE.

FLOOR PLAN LEGEND

C.R. WIRED CARD READER
 C.W. WIRELESS CARD READER
 FIRE EXTINGUISHER BY GC - REFER TO PLANS
 WALL TAG - REFER TO PARTITION TYPES ON SHEET A-002A
 THERMOSTAT - REFER TO ELECTRICAL PLANS
 NEW MILLWORK BY G.C.


THIRD FLOOR
STAIRWELL 1 & 2 ELEVATION

2 SCALE: 1/4" = 1'-0"

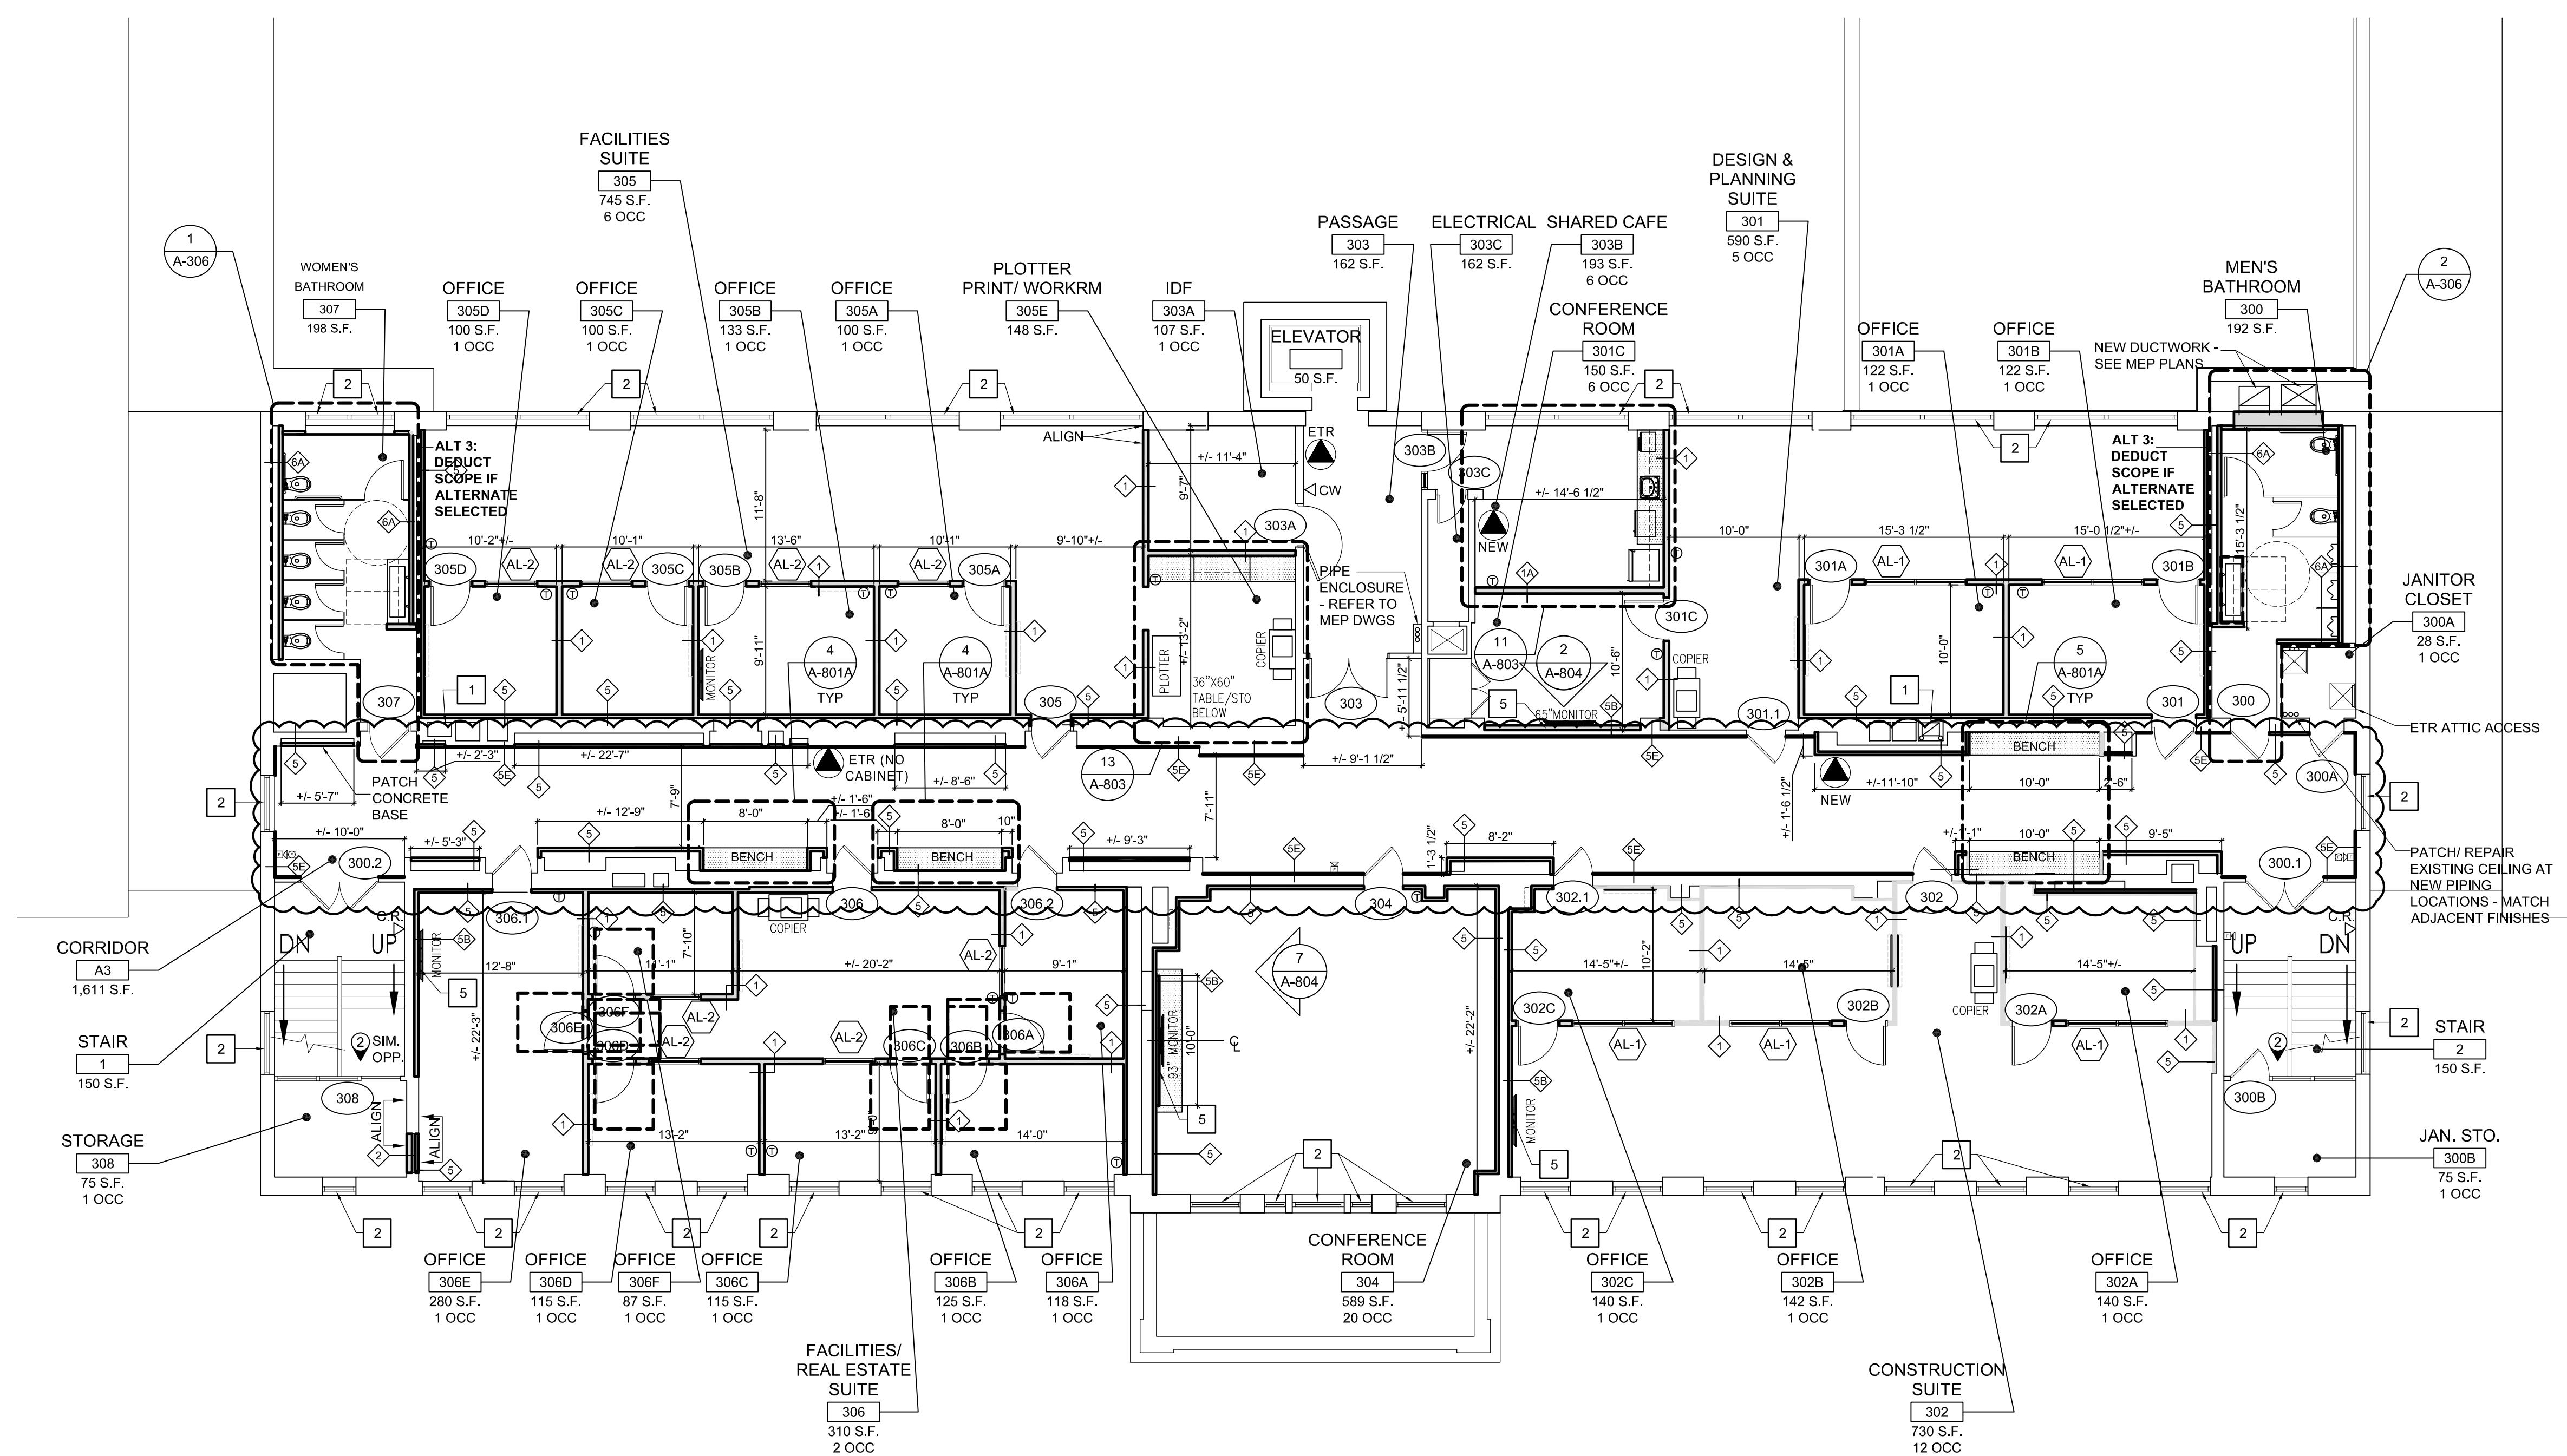

1 THIRD FLOOR PLAN

SCALE: 1/8" = 1'-0"

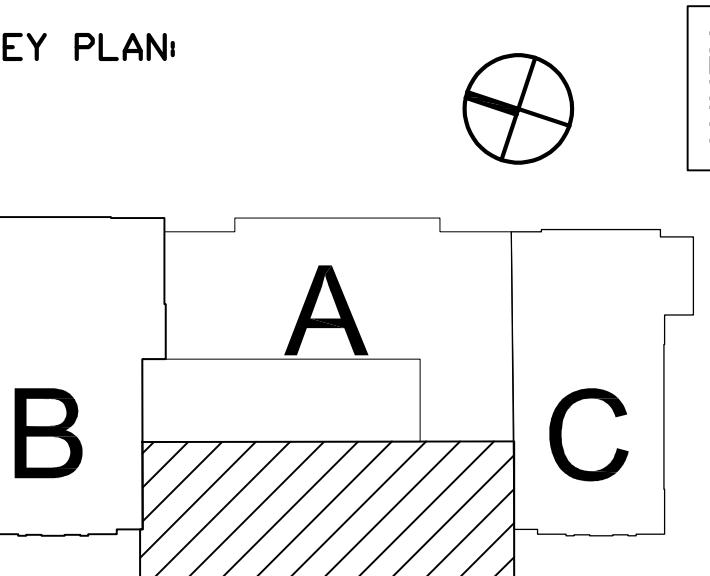

#2 01/05/25 ADDENDUM #2
 12/08/25 OUT TO BID
 12/03/25 DCA Submission
 No. Date Description
 Revisions / Issues

DIGroupArchitecture
 ARCHITECTURE FOR CHANGE
 15 Bellary Street • New Brunswick, NJ 08901 • T: 732.249.6242
 2450 W Hunting Park Ave, Bldg 9 • Philadelphia, PA 19128-1302 •
 T: 215.634.3400

Richard D. Alderiso, AIA
 NJ RA #15023, NY RA #24716, PA RA 405474

DO NOT SCALE. DRAWING MAY BE PRINTED AT REDUCED SCALE. CONSULT WITH ARCHITECT FOR DIMENSIONS.

Client:
 Rowan University
 201 Mullica Hill Rd.
 Glassboro, NJ 08028

Project:
 Alterations to Facility Located at 202 Delsea Drive
 BLOCK 29, LOT 412
 202 Delsea Dr.
 Glassboro, NJ 08028

Drawing Information:
 Project No.: 25-024
 Date: 04/09/2025
 Drawn By: TC
 Checked By: KG

Sheet Name:
 THIRD FLOOR PLAN

Sheet No:

A-103

Sheet 0 of 000