



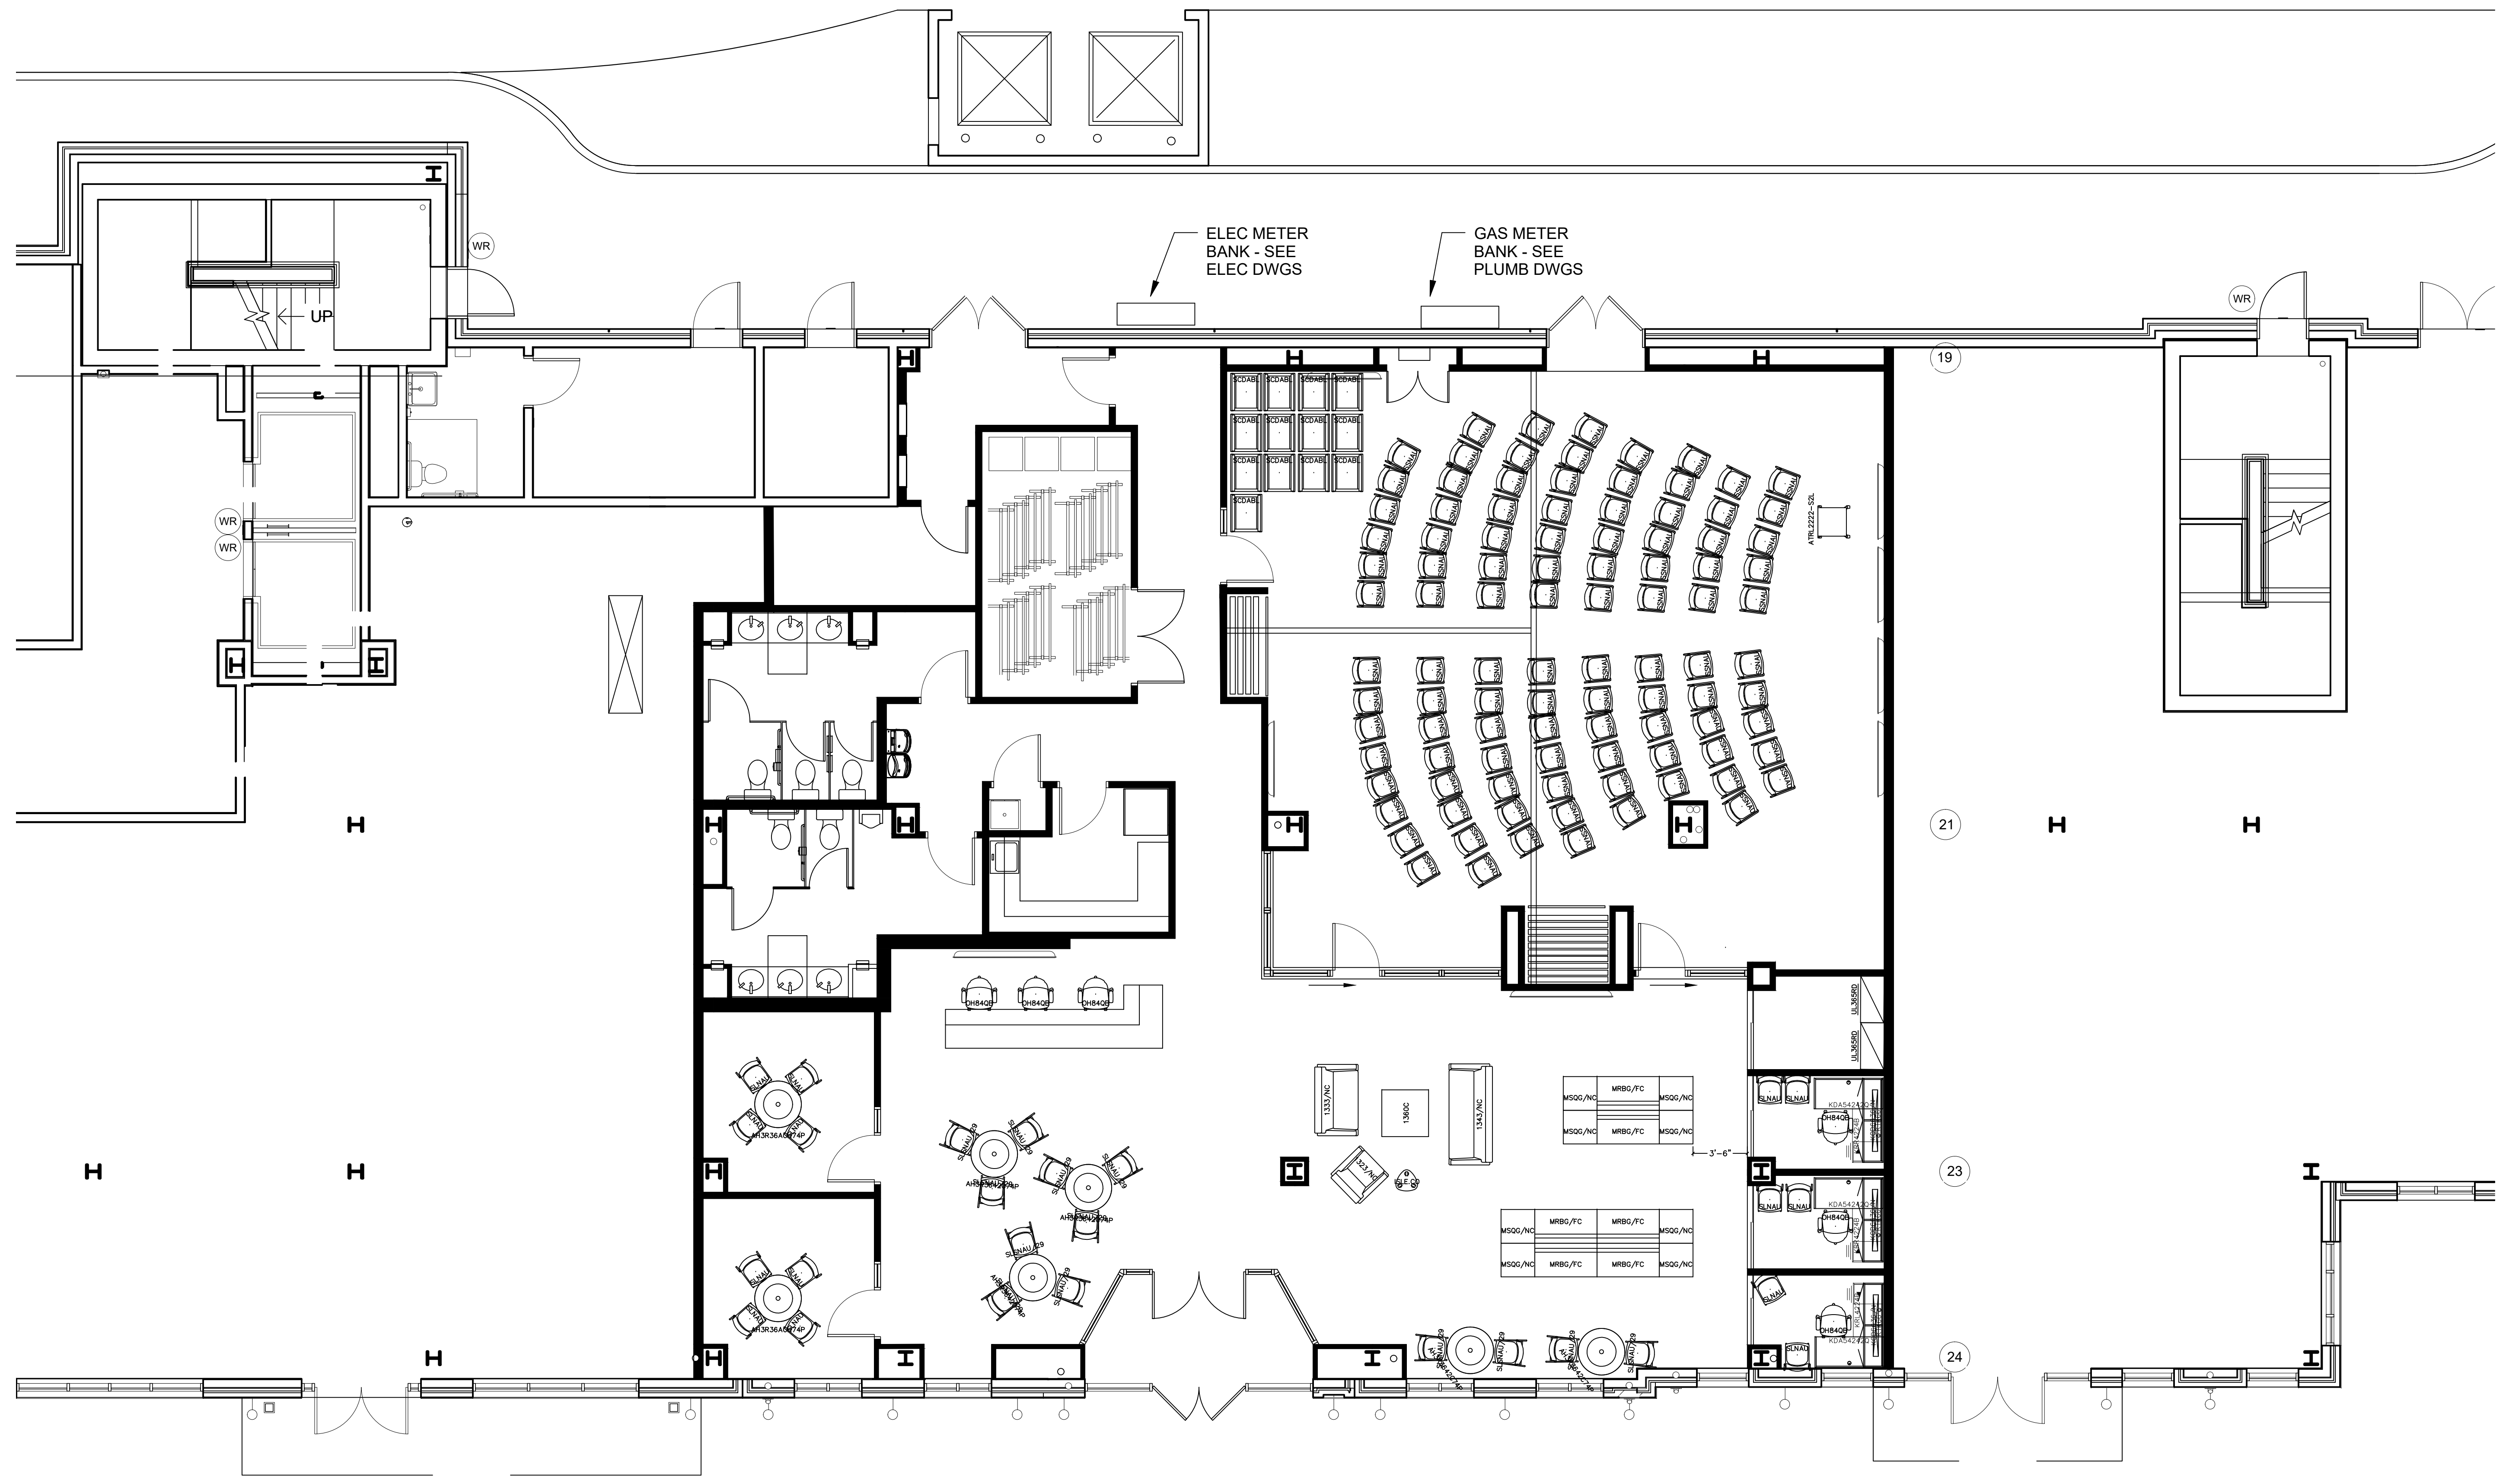

56 BUTTWOOD STREET  
NORRISTOWN, PA 19401  
(P) 610.277.7100  
(F) 610.277.1403

**CODE REQUIREMENTS**  
Compliance with the required and optional building and safety codes is the sole responsibility of the owner/contractor. The contractor shall verify the accuracy of the drawings and specifications for assembly, materials, and workmanship. The contractor shall be responsible for obtaining all necessary permits and approvals from the appropriate authorities. The contractor shall be responsible for ensuring that all work is completed in accordance with the applicable codes and standards. 

IT IS THE SOLE RESPONSIBILITY OF THE SERVICING DEALER TO VERIFY ACCURACY OF FINAL SPECIFICATIONS, QUANTITIES, AND FINISHES. FIELD MEASUREMENTS SHOULD BE CONFIRMED AS NOTED.

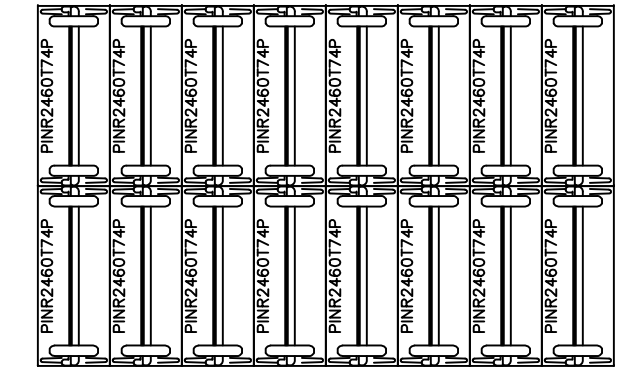

A3A WELCOME CENTER

PROJECT TITLE:  
ROWAN UNIVERSITY

FLOOR/AREA:

REPRESENTATIVE:

DEALER:

OPPORTUNITY:  
ORDER NUMBER:

DATE:  
01.10.2018

REVISIONS:

NO.	DATE	BY	DESCRIPTION

DRAWN BY:  
SH

SCALE:  
3/16"

SHEET:  
SK-01

\* PRELIMINARY PLAN \*  
NOT FOR CONSTRUCTION